




ŘEZ 9 km 0.19840 1:100

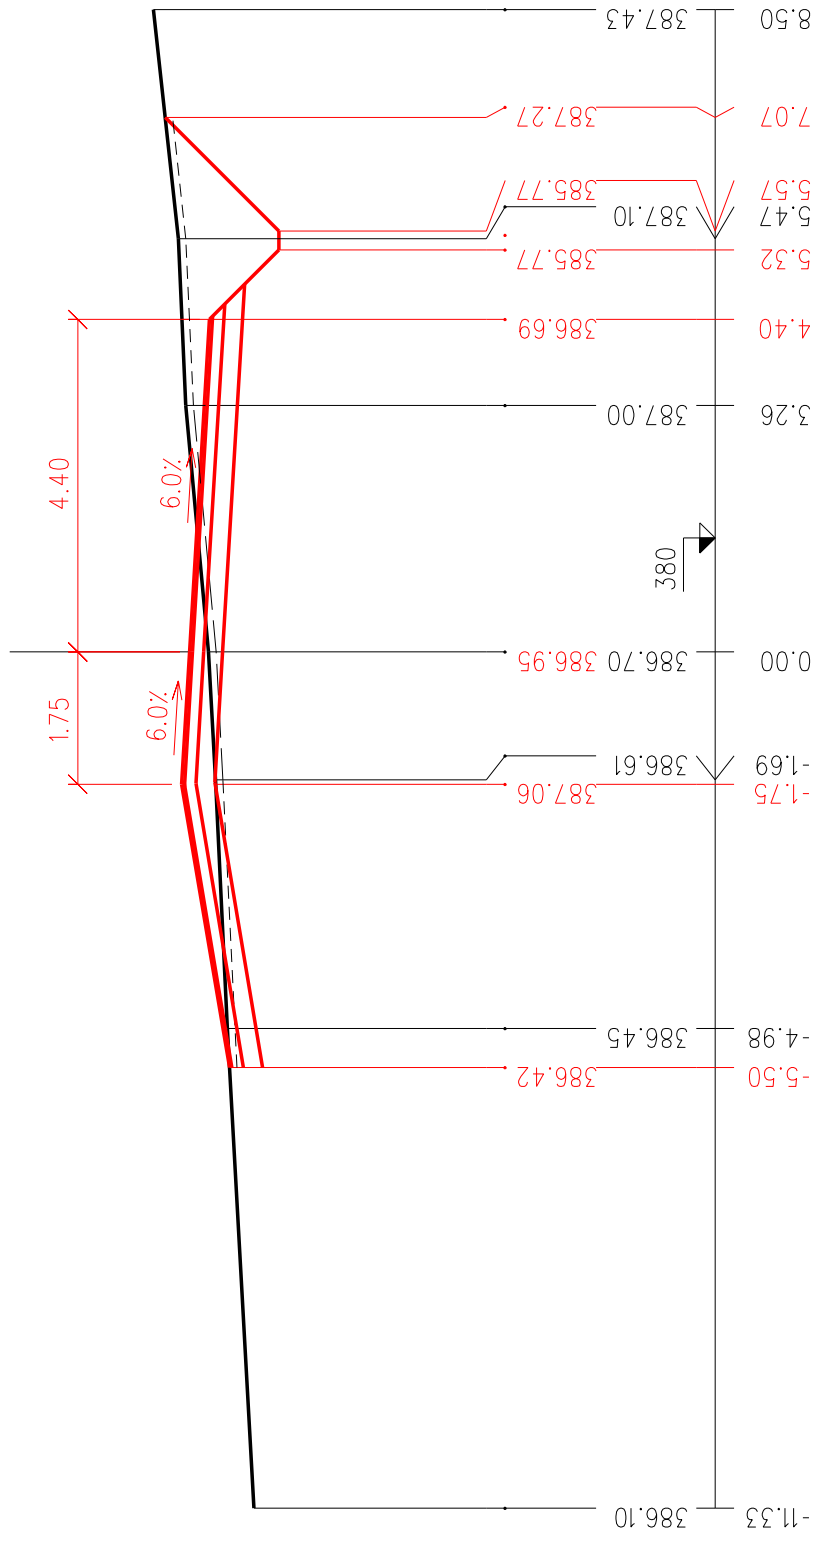


ŘEZ 10 km 0.23790 1:100

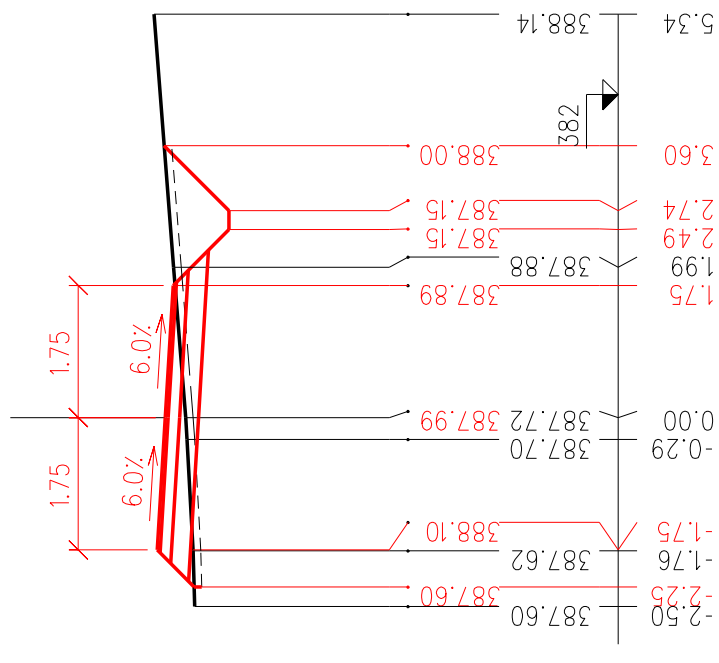

ŘEZ 11 km 0.28240 1:100

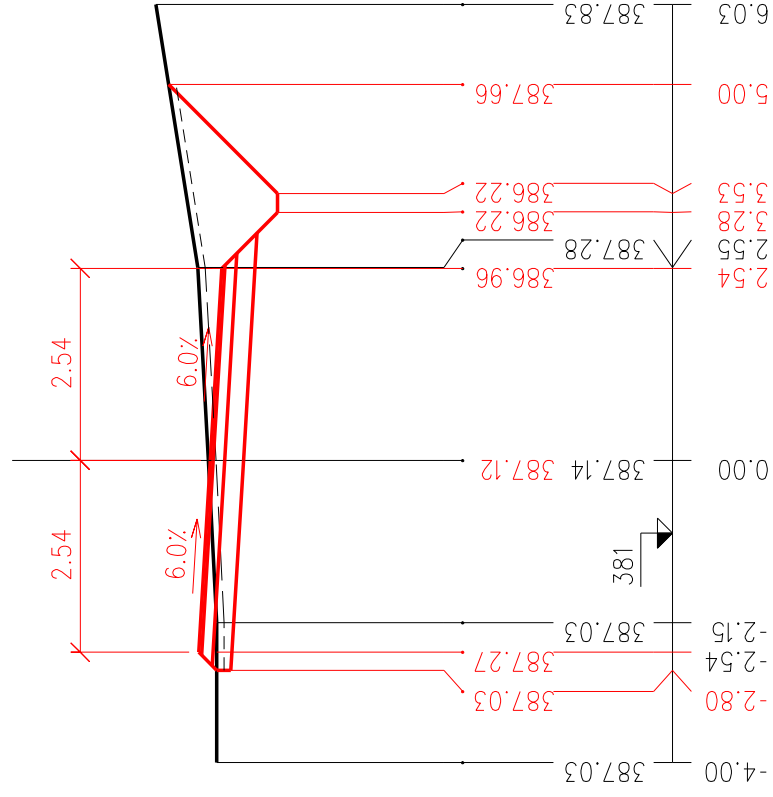

ŘEZ 12 km 0.30735 1:100

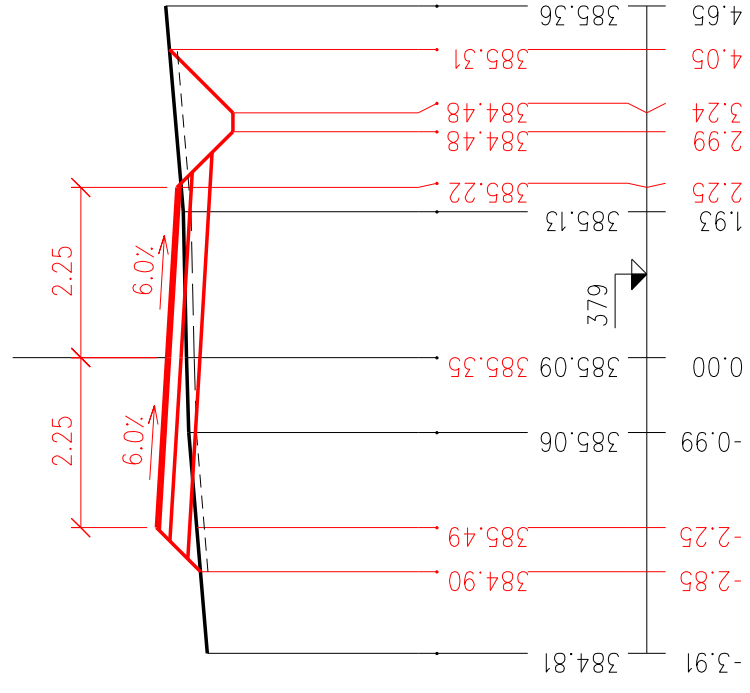

ŘEZ 13 km 0.34420 1:100

